

EXCEPT AS MAY BE OTHERWISE PROVIDED BY CONTRACT, THESE DRAWINGS AND SPECIFICATIONS ARE THE PROPERTY OF AUTOMATED PROCESSES, INC., AND ARE ISSUED IN STRICT CONFIDENCE AND SHALL NOT BE REPRODUCED OR COPIED, OR USED AS THE BASIS FOR THE MANUFACTURE OR SALE OF APPARATUS WITHOUT PERMISSION.




REVISION HISTORY				
ZONE	REV	DESCRIPTION	DATE	APPROVED
	A	PROTOTYPE	7/16/2018	SGC
	B	PRODUCTION	1/15/2019	TPH

**WEIGHT**  
STANDARD FRAME: 90 LBS


**SHIPPING CRATE PART NUMBERS**  
STANDARD FRAME: 853-0022

**ROAD CASE PART NUMBERS**  
STANDARD FRAME: 853-0027

**ENSURE THAT TRANSPORT CASES/CRATES DO NOT CONTACT THE LABELED CONTROL AREAS**

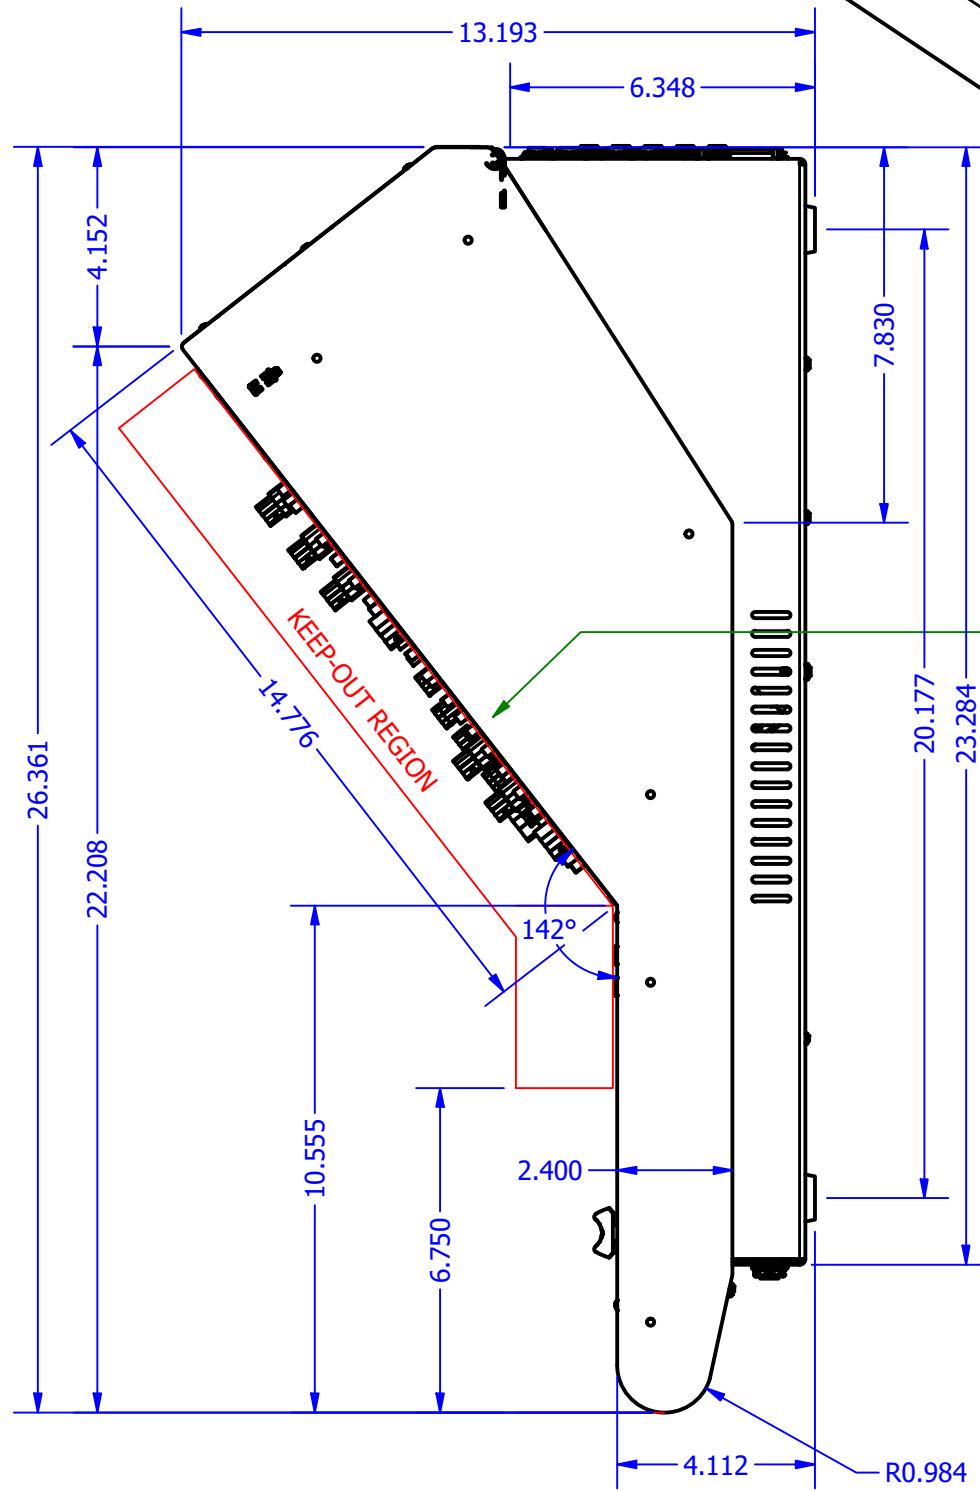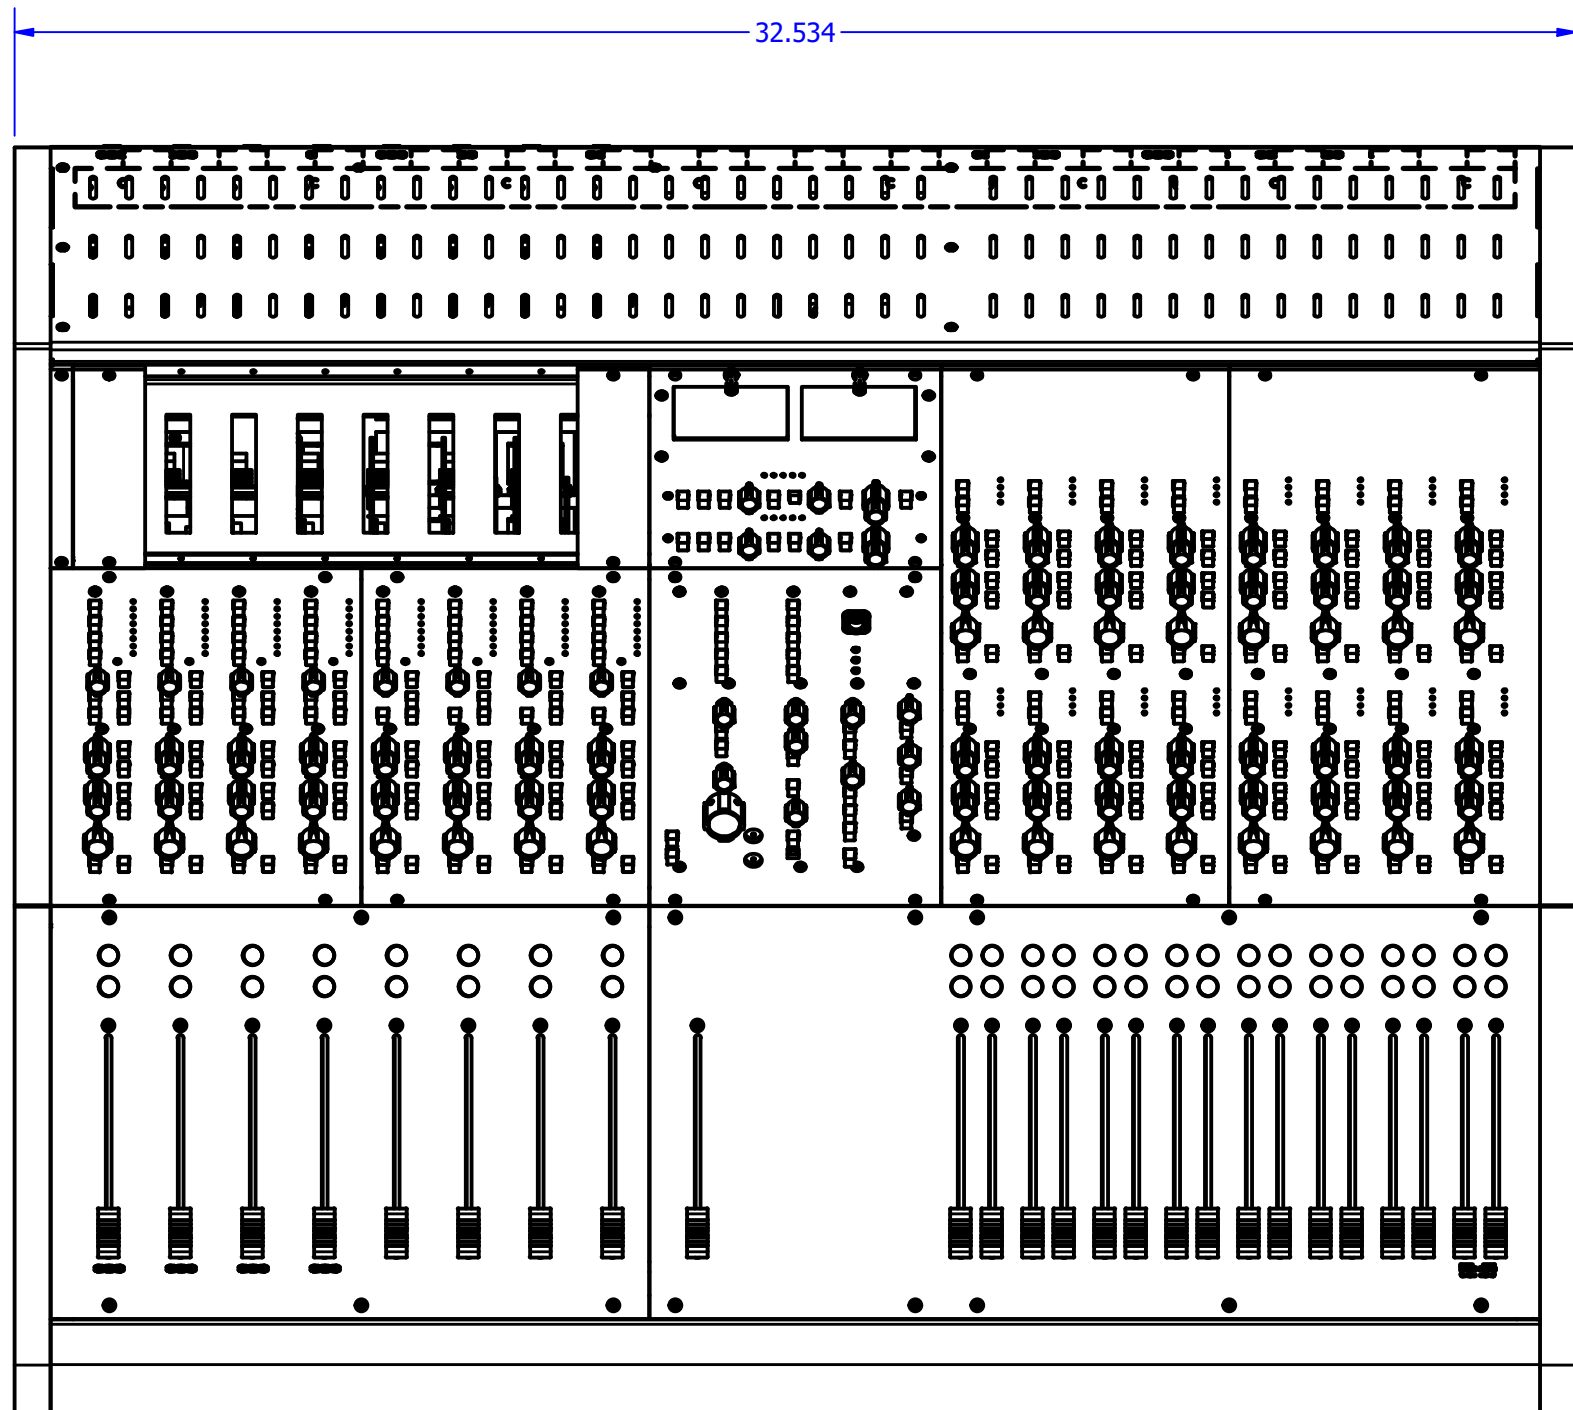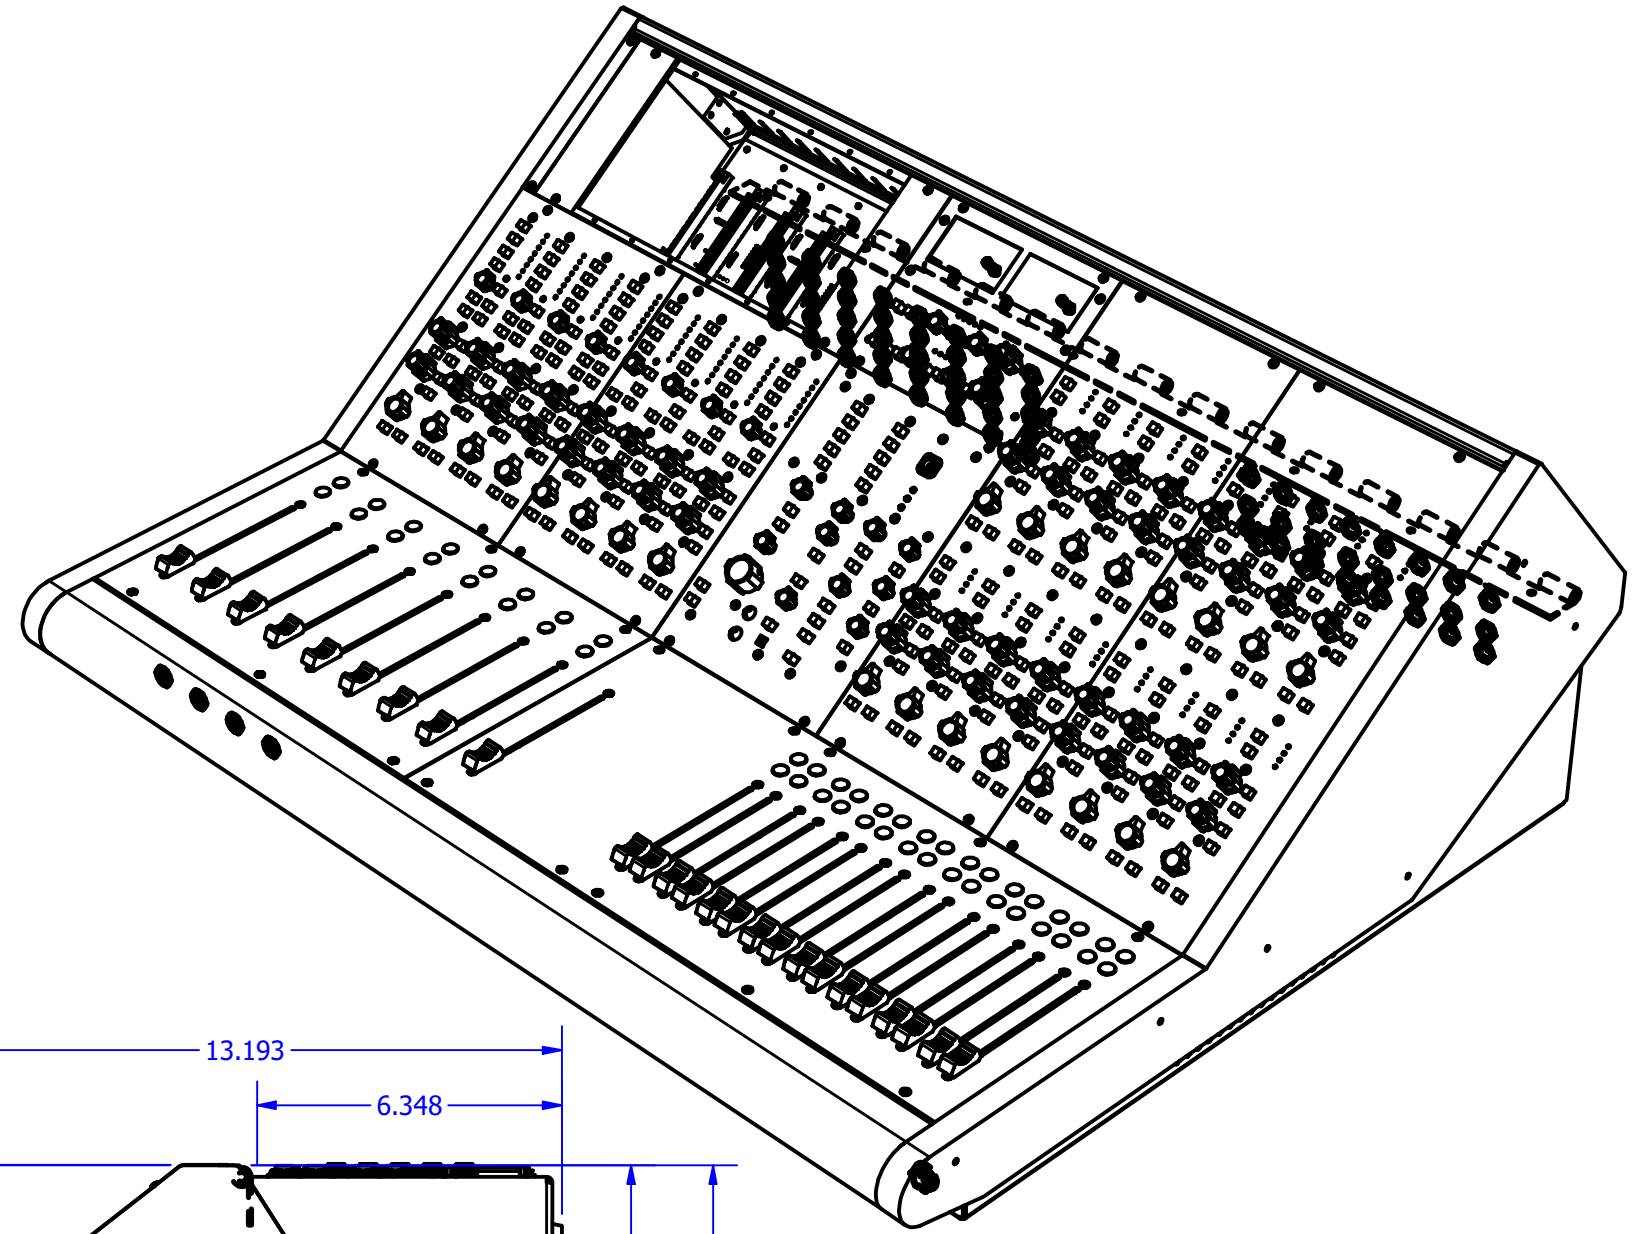

**NOTE:**  
The area marked in red indicates delicate control surfaces. To avoid damaging control knobs and faders, packaging foam cannot touch this area.

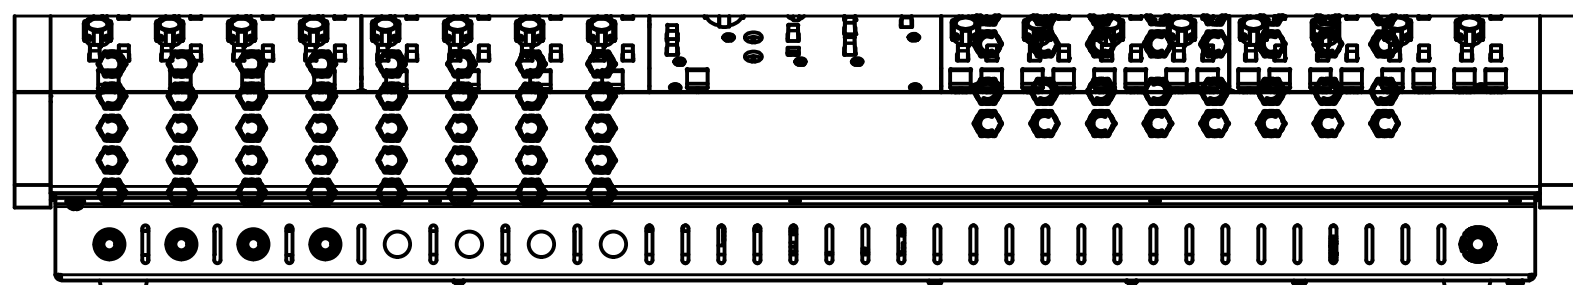

TOLERANCES UNLESS OTHERWISE NOTED		DRAWN SGC DATE 7/16/2018	<b>AUTOMATED PROCESSES, INC.</b> 8301 PATUXENT RANGE ROAD, JESSUP, MD 20794 301 776 7879			
FRACTIONS: +/-		CHECK DATE				
.XX = +/- 0.02		APPVD DATE	TITLE The Box & Dimensions			
.XXX = +/- 0.005		MATERIAL				
ANGLES = +/- 1/2°		FINISH	SIZE C	DWG NO. 42-999-1559-B	REV B11	SHEET OF 1
SEE SEPARATE PARTS LIST						